



Rear Elevation

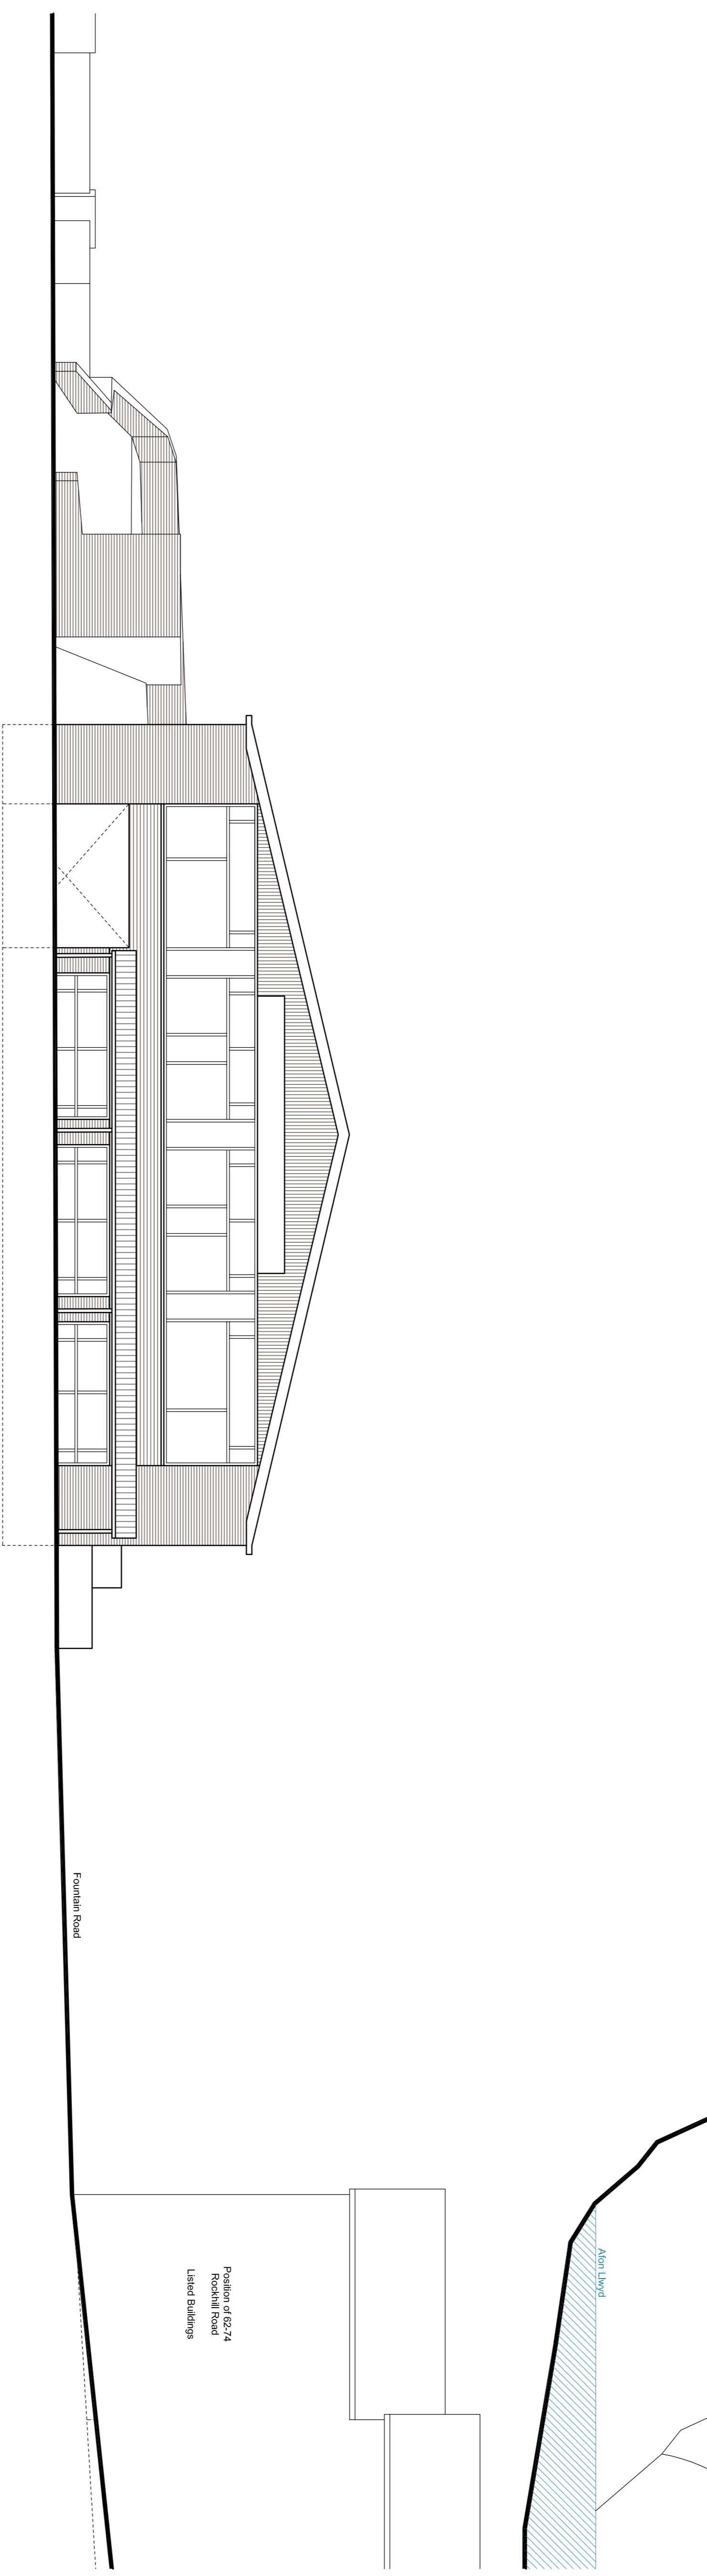

Rockhill Road Elevation

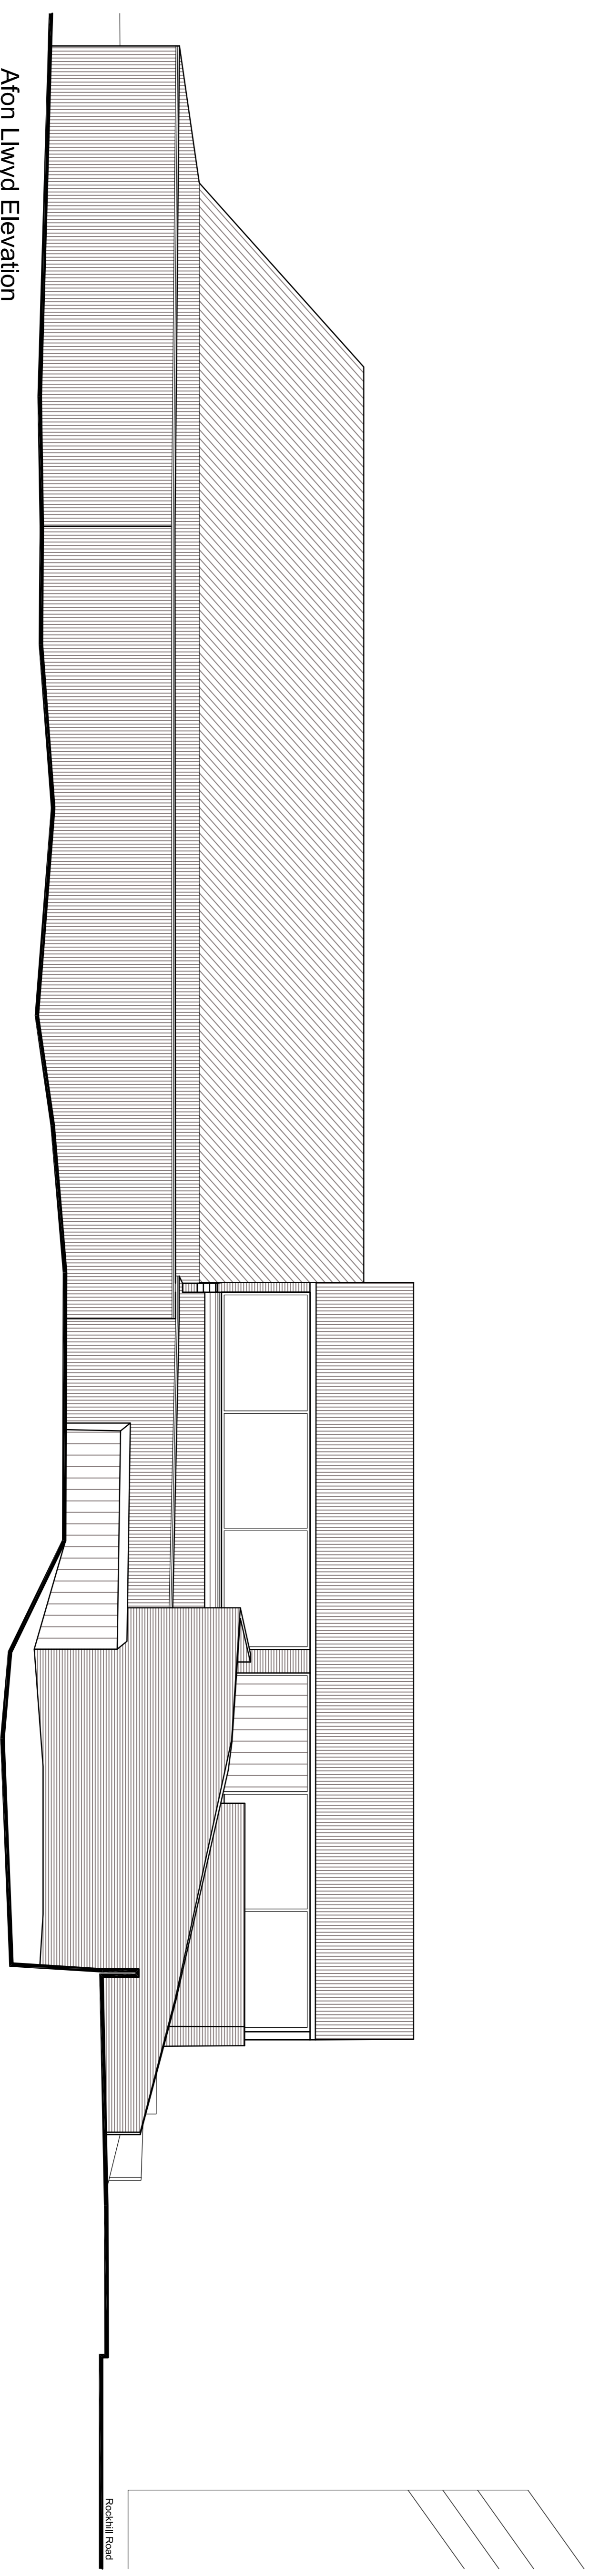

Afon Lwyd Elevation

NO.	DESCRIPTION	DATE

ARCHITECTS
 SUSTAINABLE DESIGN CONSULTANTS

THE SPIN DO THE SERVICE OFFICE 25-26
 100, 101, 102,1000.

Job: **PONTYPOOL AUTO SERVICE ROCKHILL ROAD PONTYPOOL NP4 8AN**

Drawing: **EXISTING ELEVATIONS**

Number: **R231-02 A1**

Scale: 1:100

Date: 06/17

Drawn: US

Checked: