









NOTES:
 1. THIS DRAWING IS COPYRIGHTED.
 2. WORK TO BE PROVIDED DIMENSIONS ONLY.
 3. ANY DIMENSIONS TO BE NOTIFIED TO THE ARCHITECT.


-  CUPA A Natural grey slate
-  Roof Covering
-  Tropia Meteon Grey Angled Cladding boards
-  Tropia Meteon Timber Effect Cladding boards
-  Kibond Silicon Scored Texture Render Champagne
-  Wendengger Granite Blue Unspaced - Bagginge Brick



Rockhill Road Elevation

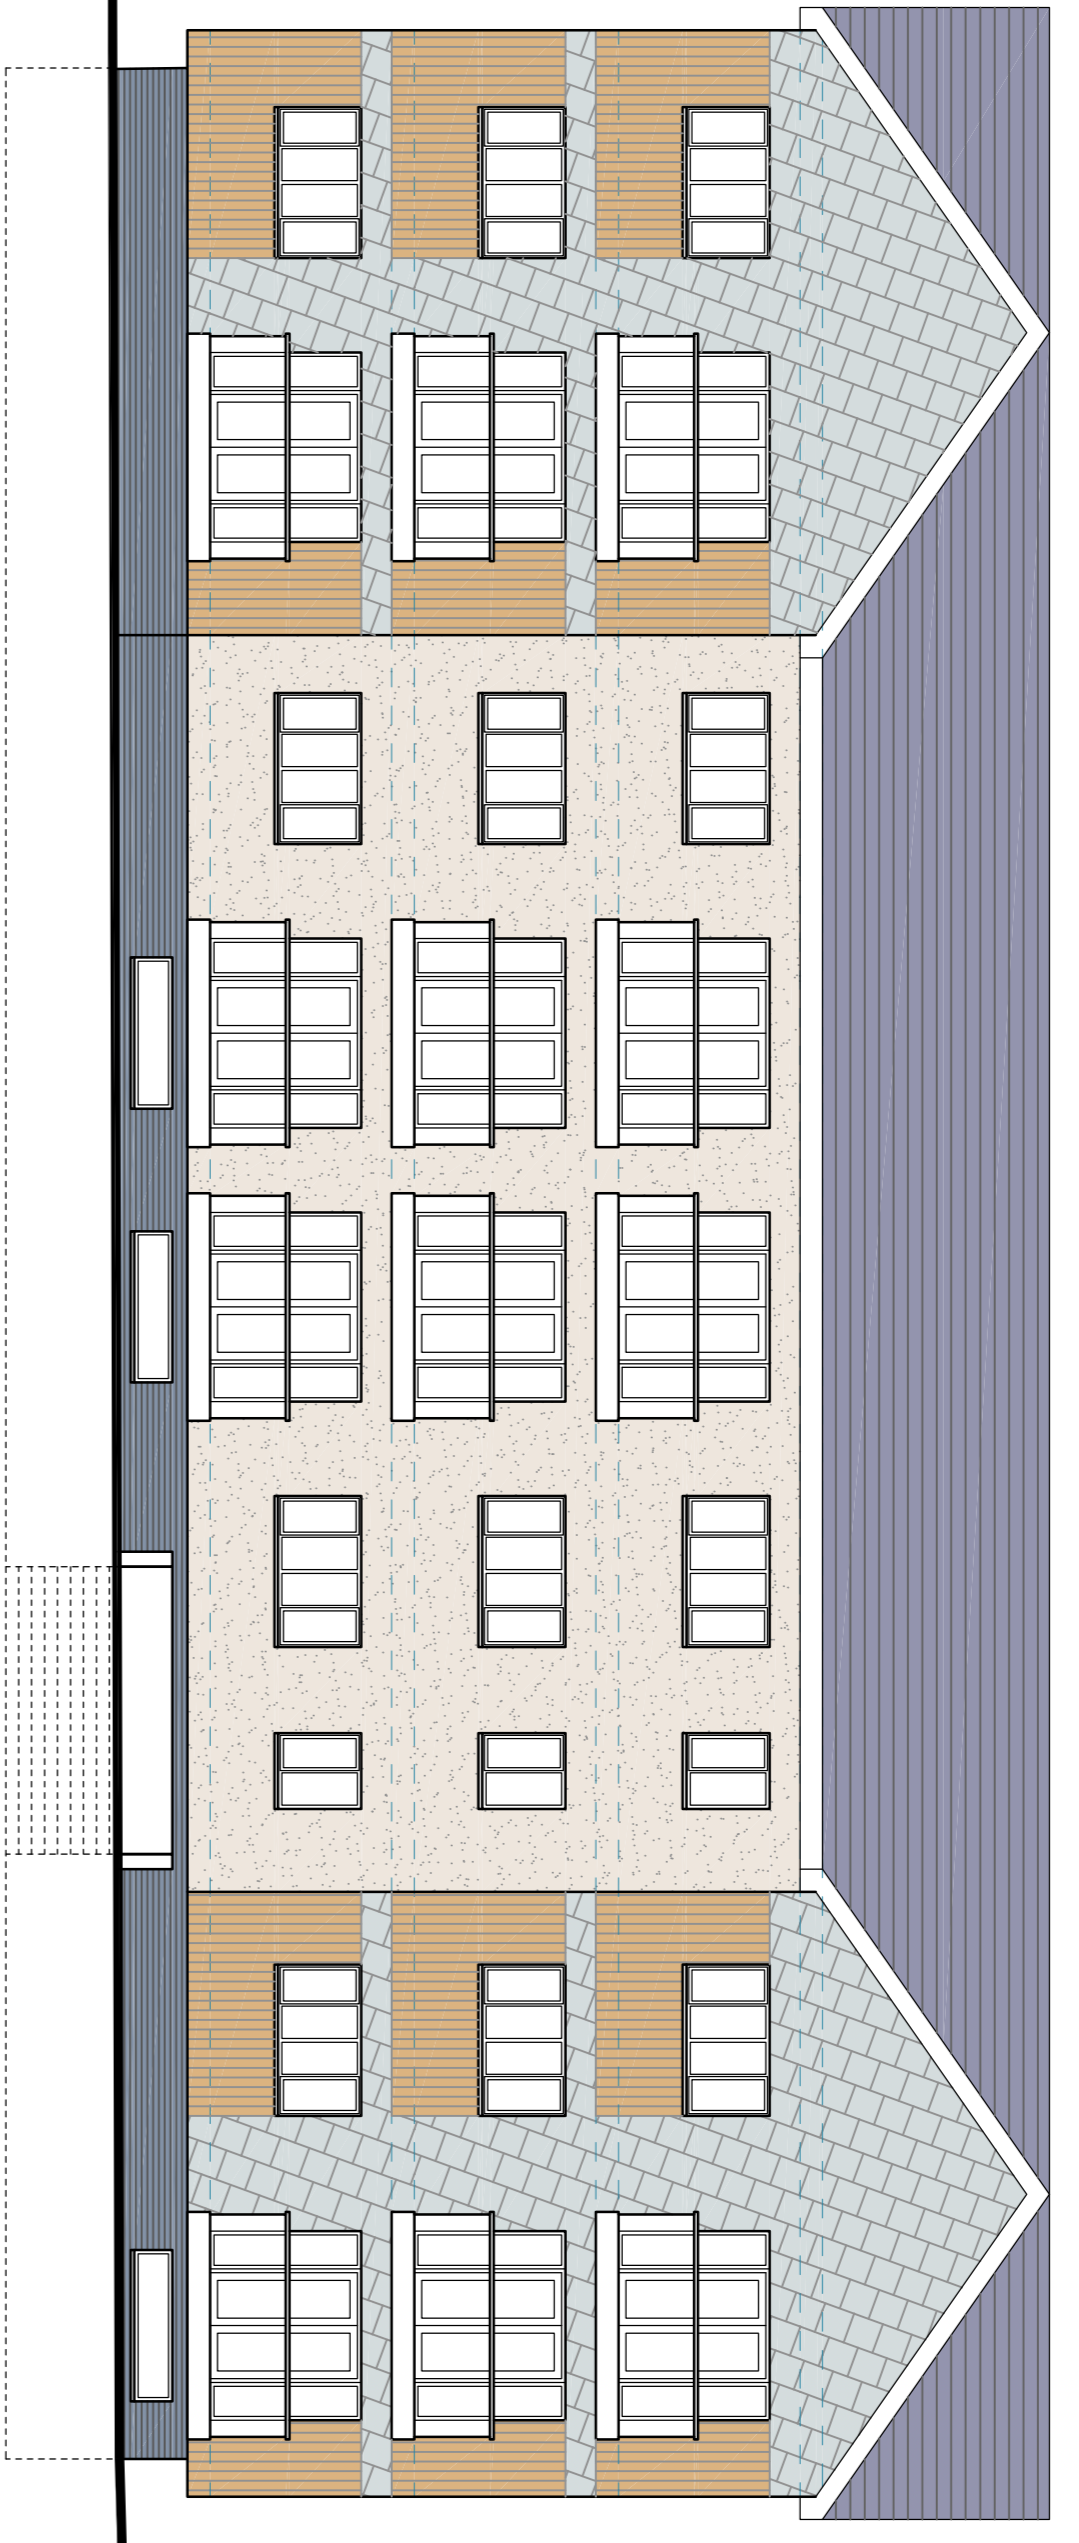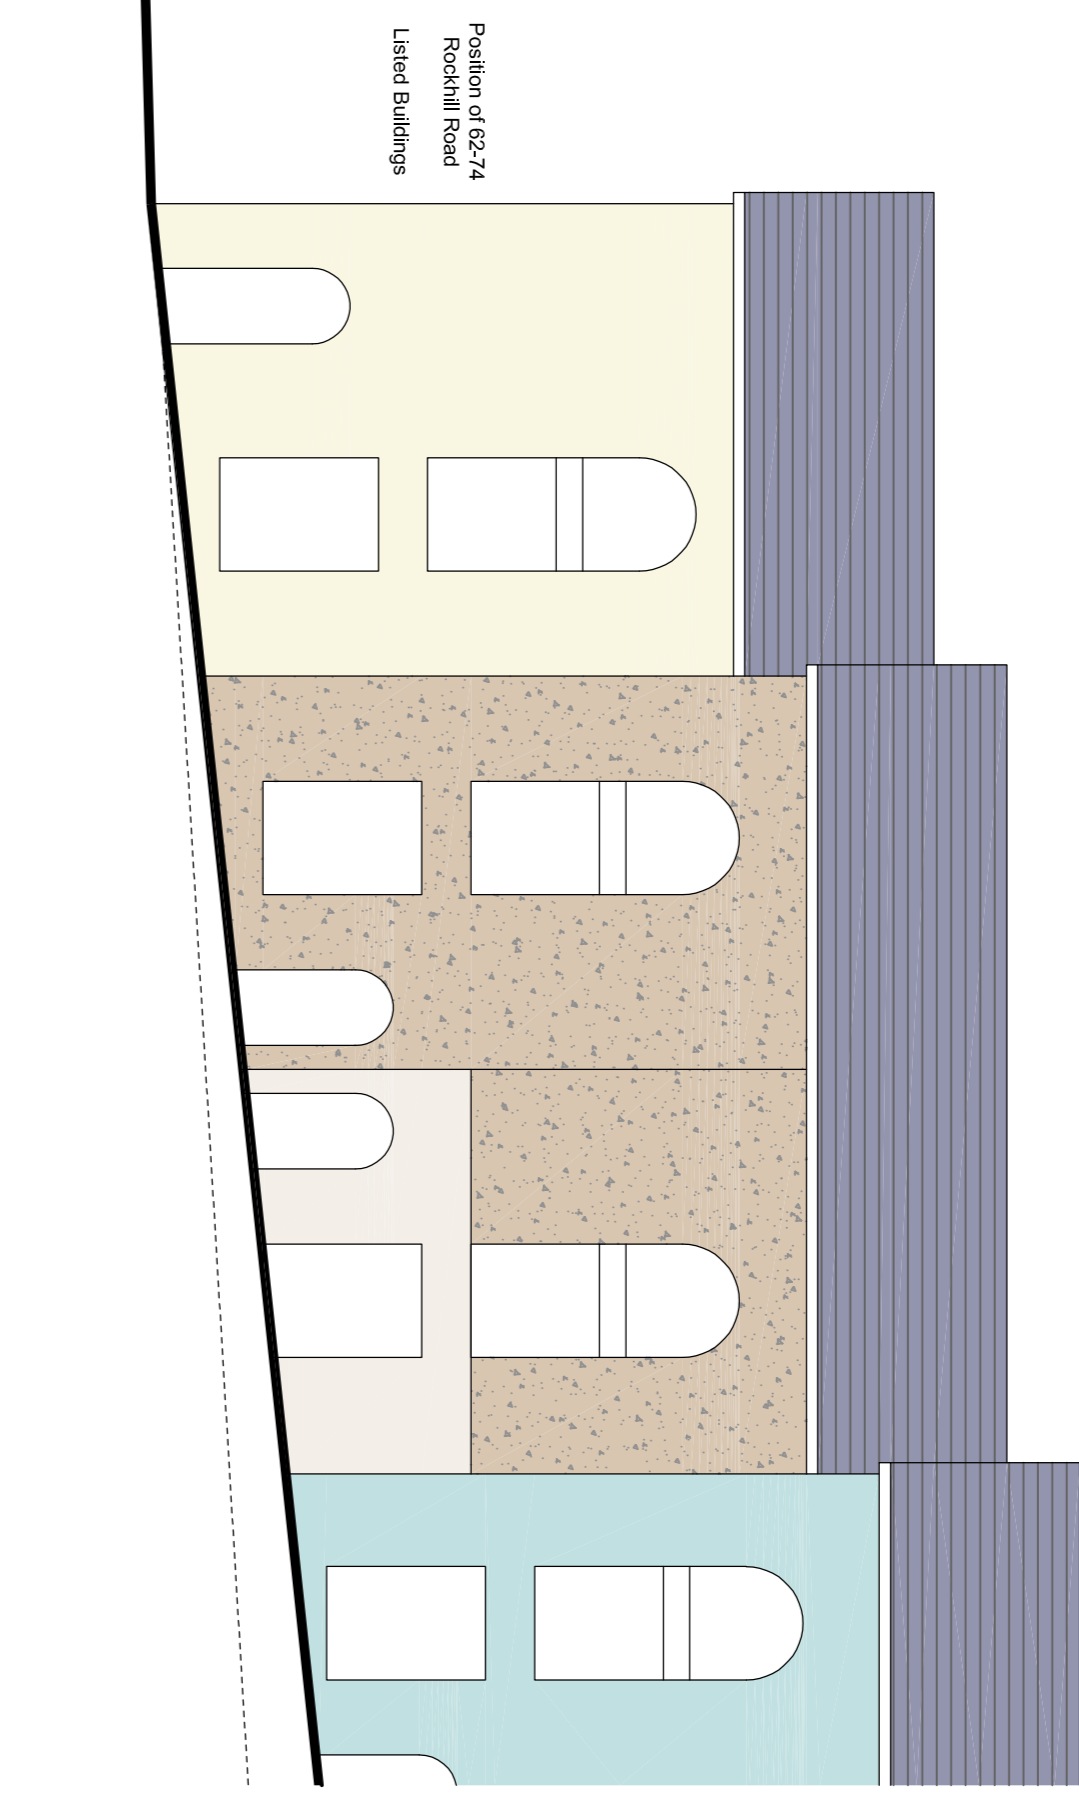


Position of 62/74 Rockhill Road Listed Buildings

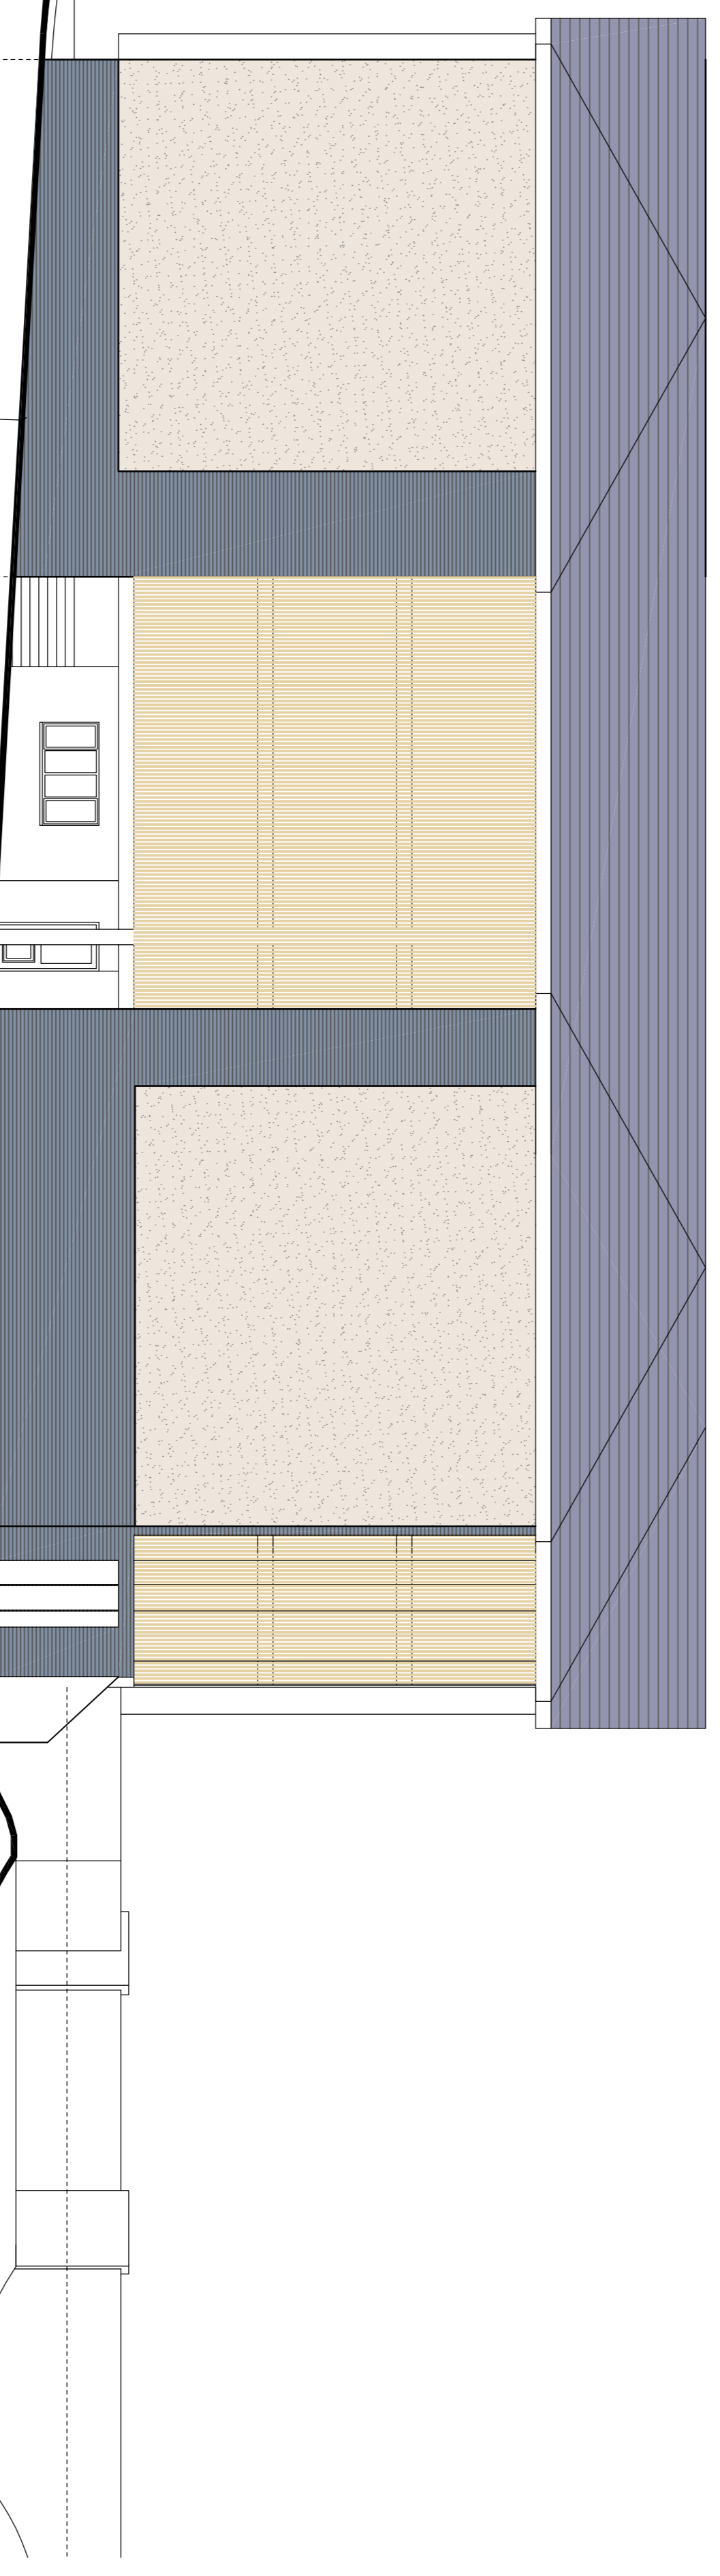

Car Park Elevation

3" or 1in19 or 5.2%

Position of 62/74 Rockhill Road Listed Buildings

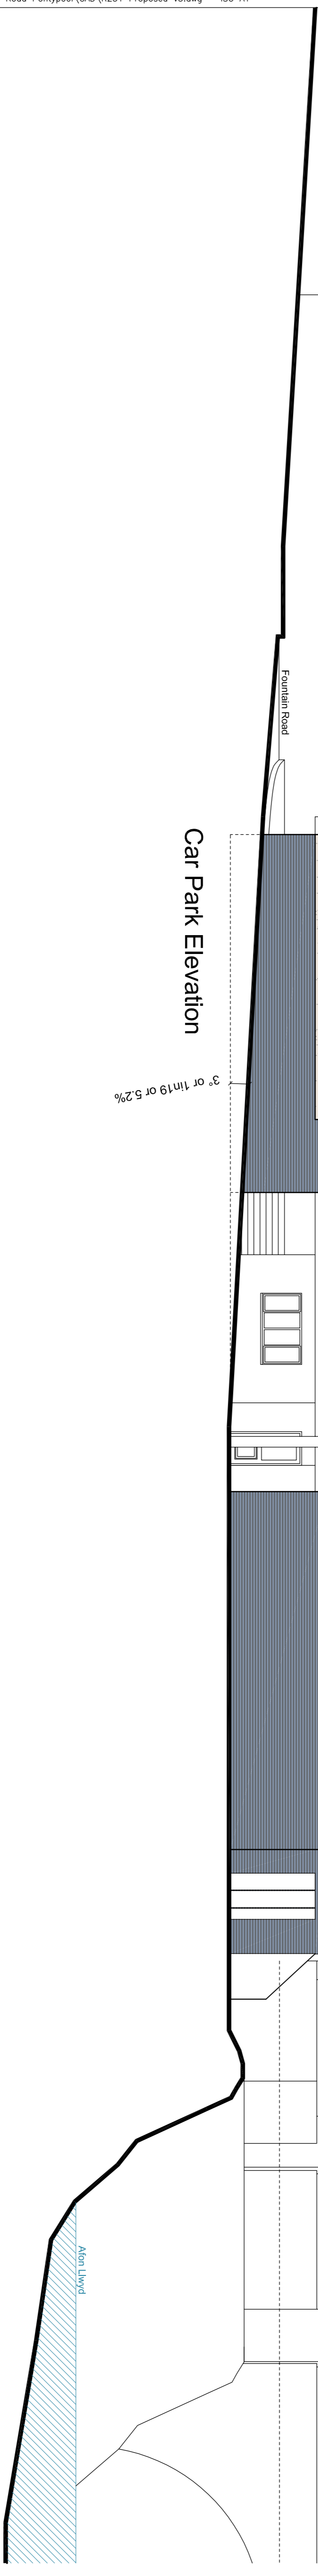

Fountain Road

A66 Lived

| NO. | REVISIONS |
|-----|-----------|
| | |
| | |

ARCHITECTS
 SUSTAINABLE ARCHITECTURE
 THE SPIN DOORS THE SPIN DOORS OFFICE 29-28
 100, 101, 102,1000.

Job: **PONTYPOL AUTO SERVICE ROCKHILL ROAD PONTYPOL NP4 8AN**
 Drawing: **PROPOSED FRONT AND REAR ELEVATIONS**

Number: **R231-12A A1**
 Scale: 1:100
 Date: 06/17
 Drawn: US
 Checked: