

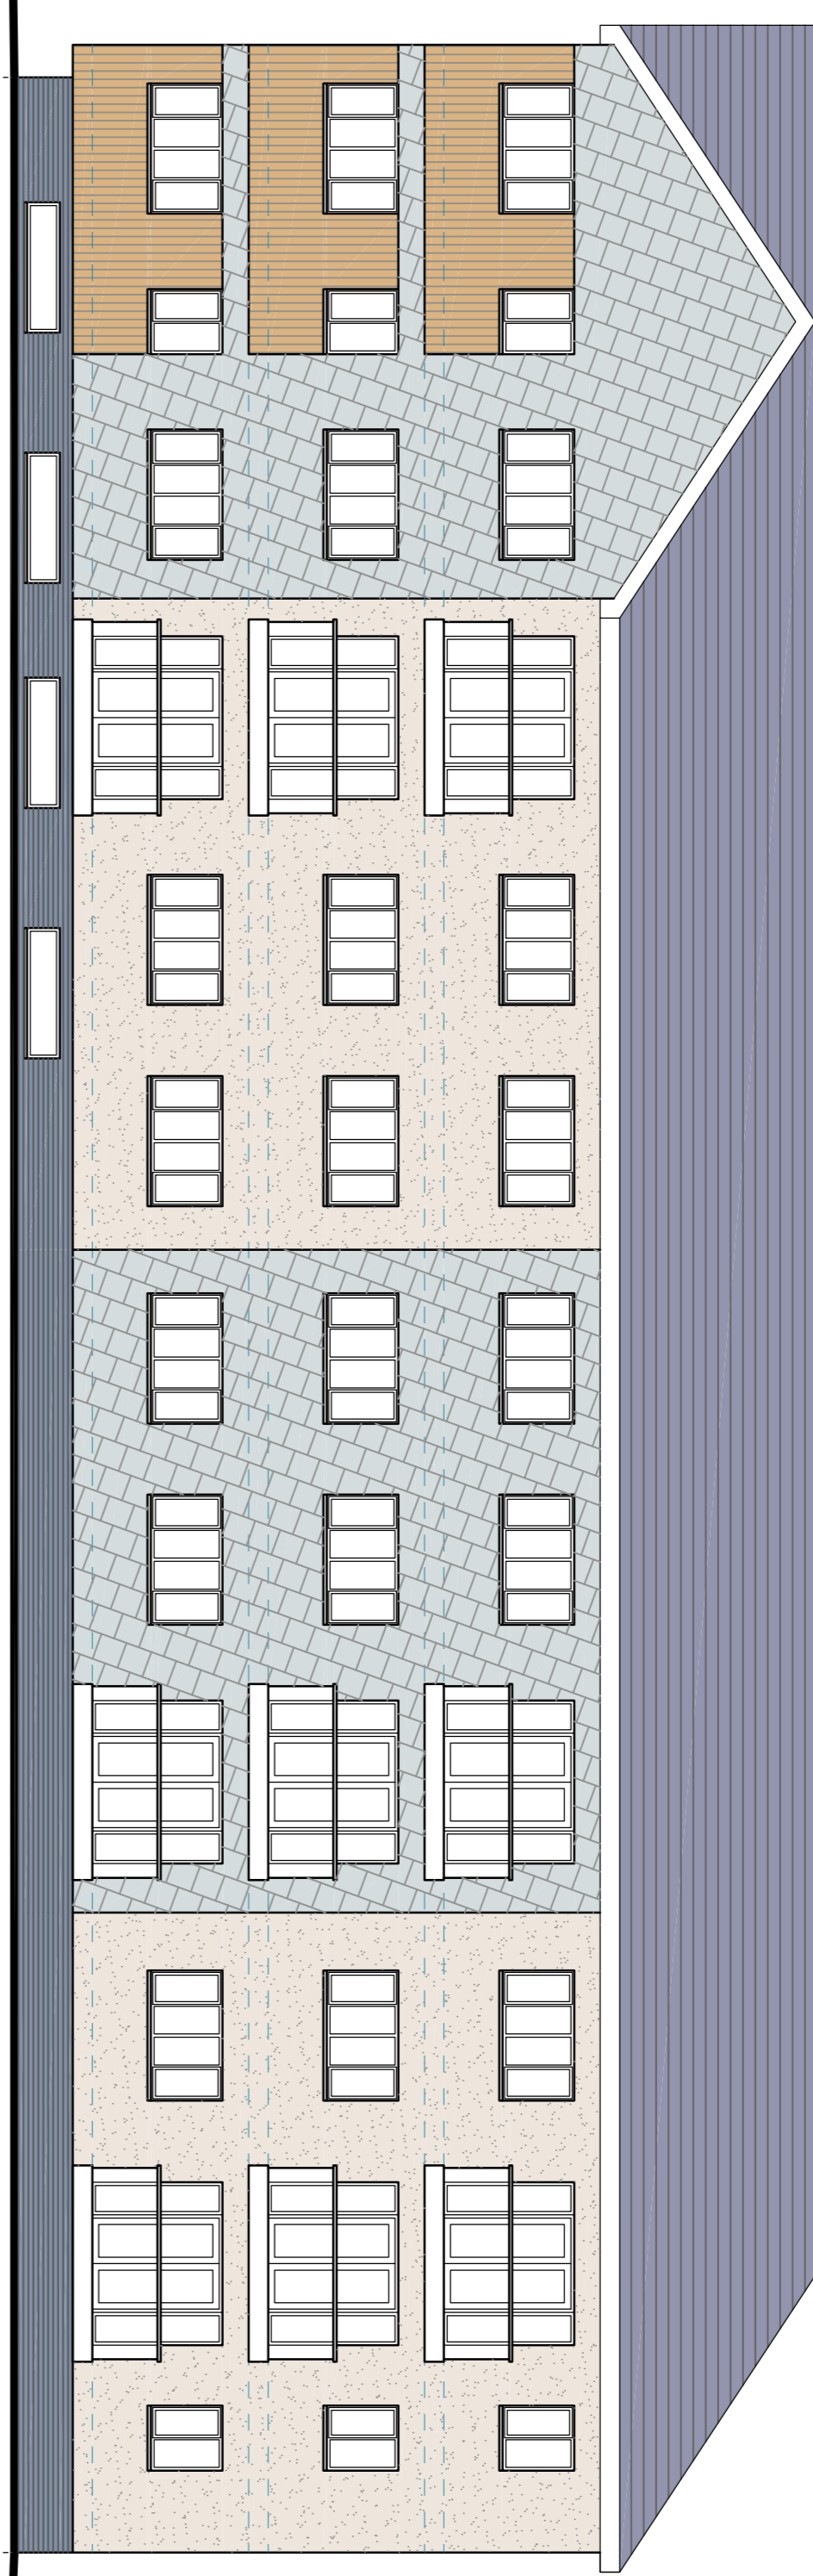
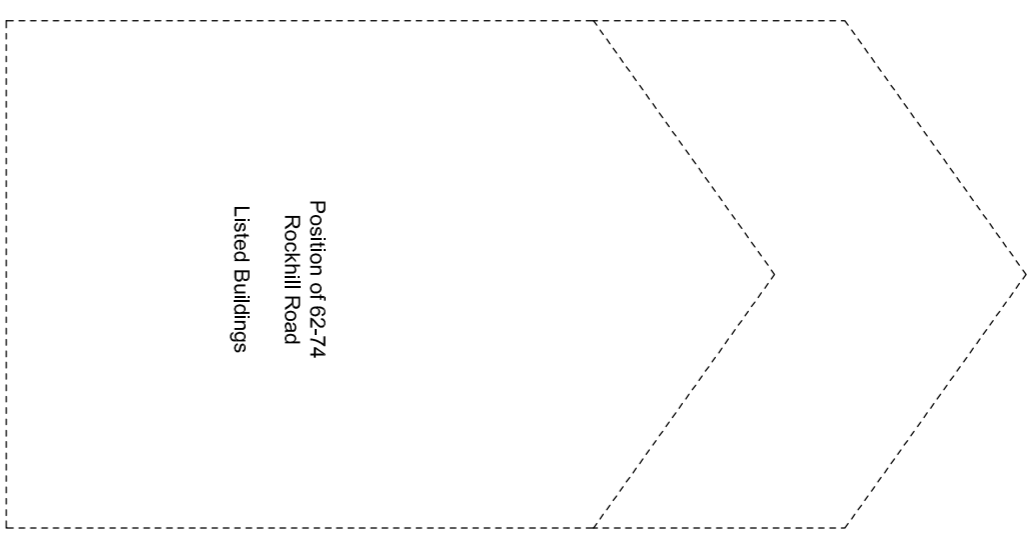


NOTES:
 THIS DRAWING IS COPYRIGHT
 © 2017 PONTYPOOL AUTO SERVICE
 WORK TO FIXED DIMENSIONS ONLY.
 ANY DIMENSIONS TO BE NOTIFIED TO THE
 ARCHITECT.

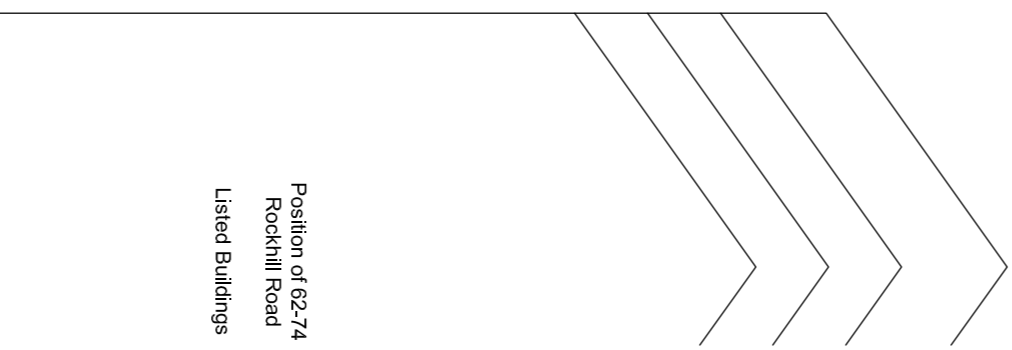

Car Park Entrance

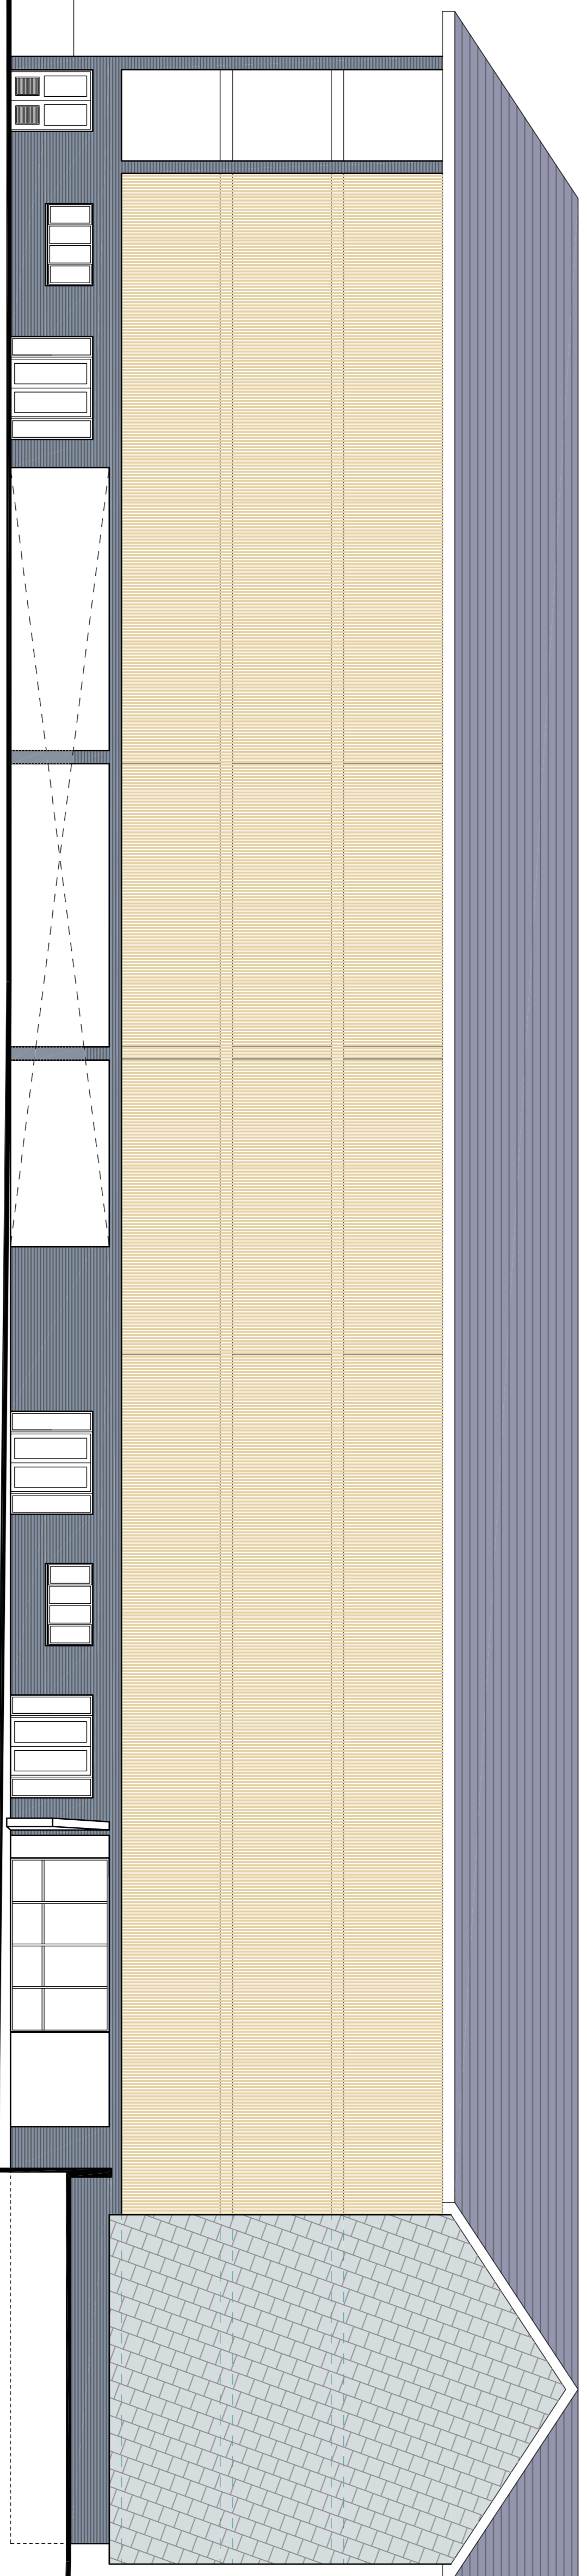

- CUPA 4 Natural grey slate
- Roof Covering
- Tripsa Melton Grey Angled Cladding boards
- Tripsa Melton Timber Effect Cladding boards
- Kreand Silicon Scrapped Texture Render Chambray
- Wiesenberg Granite Blue Dryglazed - Biggertide Brick

Revisions

ARCHITECTS
 PONTYPOOL AUTO SERVICE
 ROCKHILL ROAD
 PONTYPOOL
 NP4 8AN
 WWW.PONTYPOOLAUTO.CO.UK

Job: **PONTYPOOL AUTO SERVICE ROCKHILL ROAD PONTYPOOL NP4 8AN**
 Drawing: **PROPOSED REAR AND SIDE ELEVATIONS**

Number: **R231-13 A1**
 Scale: 1:100
 Date: 06/17
 Drawn: LS & AM
 Checked: