
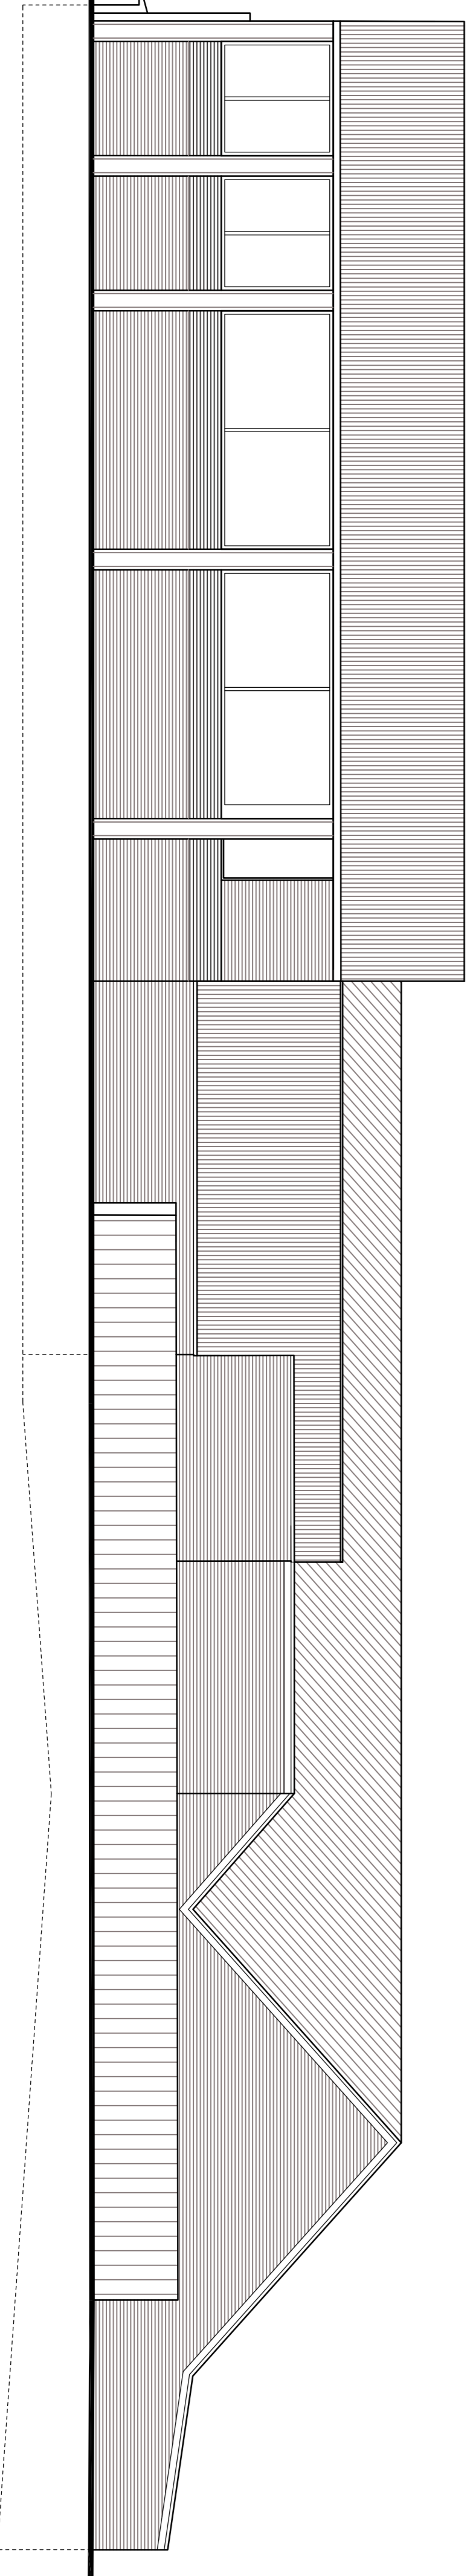


SERVICE STATION

ROCKHILL ROAD

AFON LWYD

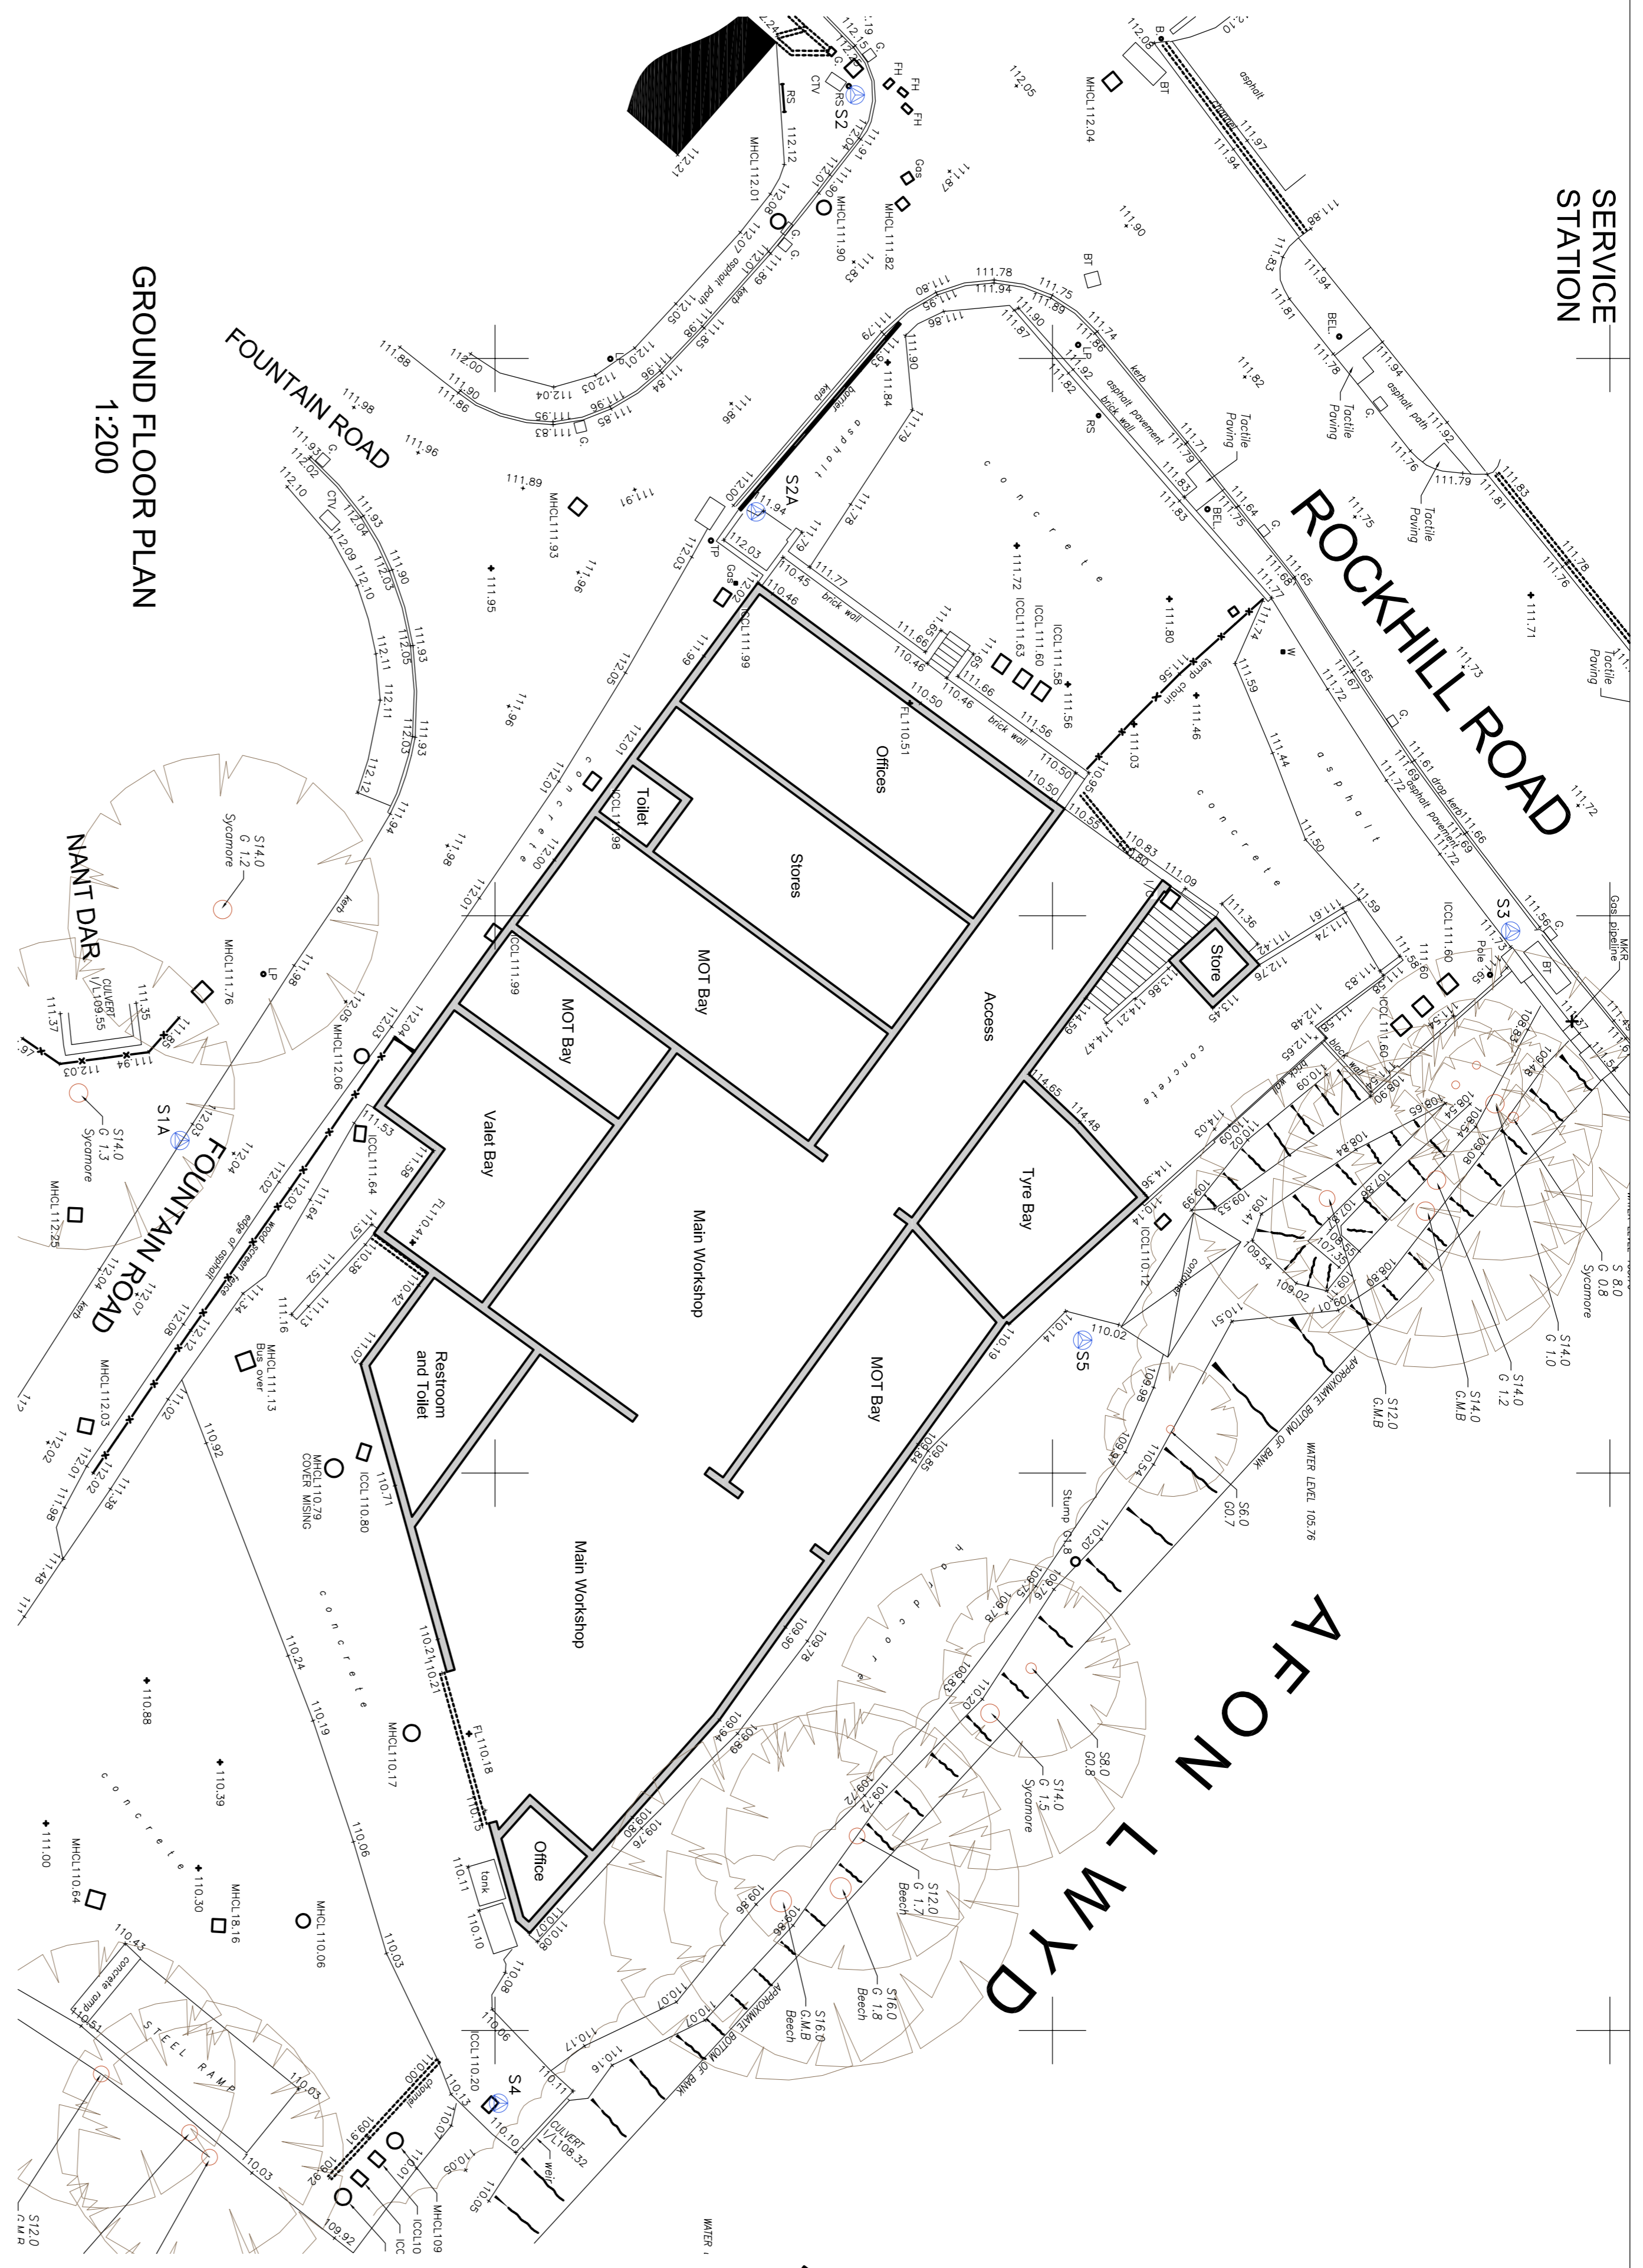

Drawing No. **R231-03 A1**

NOTES:
THIS DRAWING IS COPYRIGHT © 2017. ALL RIGHTS RESERVED.
NO PART OF THIS DRAWING IS TO BE REPRODUCED OR TRANSMITTED IN ANY FORM OR BY ANY MEANS, ELECTRONIC OR MECHANICAL, WITHOUT PERMISSION IN WRITING FROM ARCHITECTS.
ANY DIMENSIONS TO BE NOTIFIED TO THE ARCHITECT.

REVISIONS

ARCHITECTS
SUSTAINABLE BUILDING DESIGN

THE FOUNTAIN, THE SERVICE OFFICE, 29-28
THE FOUNTAIN, THE SERVICE OFFICE, 29-28
100, PONTYPOOL AUTO SERVICE, ROCKHILL ROAD, PONTYPOOL, NP4 8AN

ARCHITECTS
100, PONTYPOOL AUTO SERVICE, ROCKHILL ROAD, PONTYPOOL, NP4 8AN

ARCHITECTS
100, PONTYPOOL AUTO SERVICE, ROCKHILL ROAD, PONTYPOOL, NP4 8AN

100 PONTYPOOL AUTO SERVICE, ROCKHILL ROAD, PONTYPOOL, NP4 8AN

EXISTING BLOCK PLAN AND ELEVATION

Number **R231-03 A1**

Scale 1:200

Date 06/17

US

1:100