
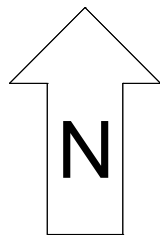


# Auto Service, Rockhill Road Pontypool

## Tree Constraints Plan

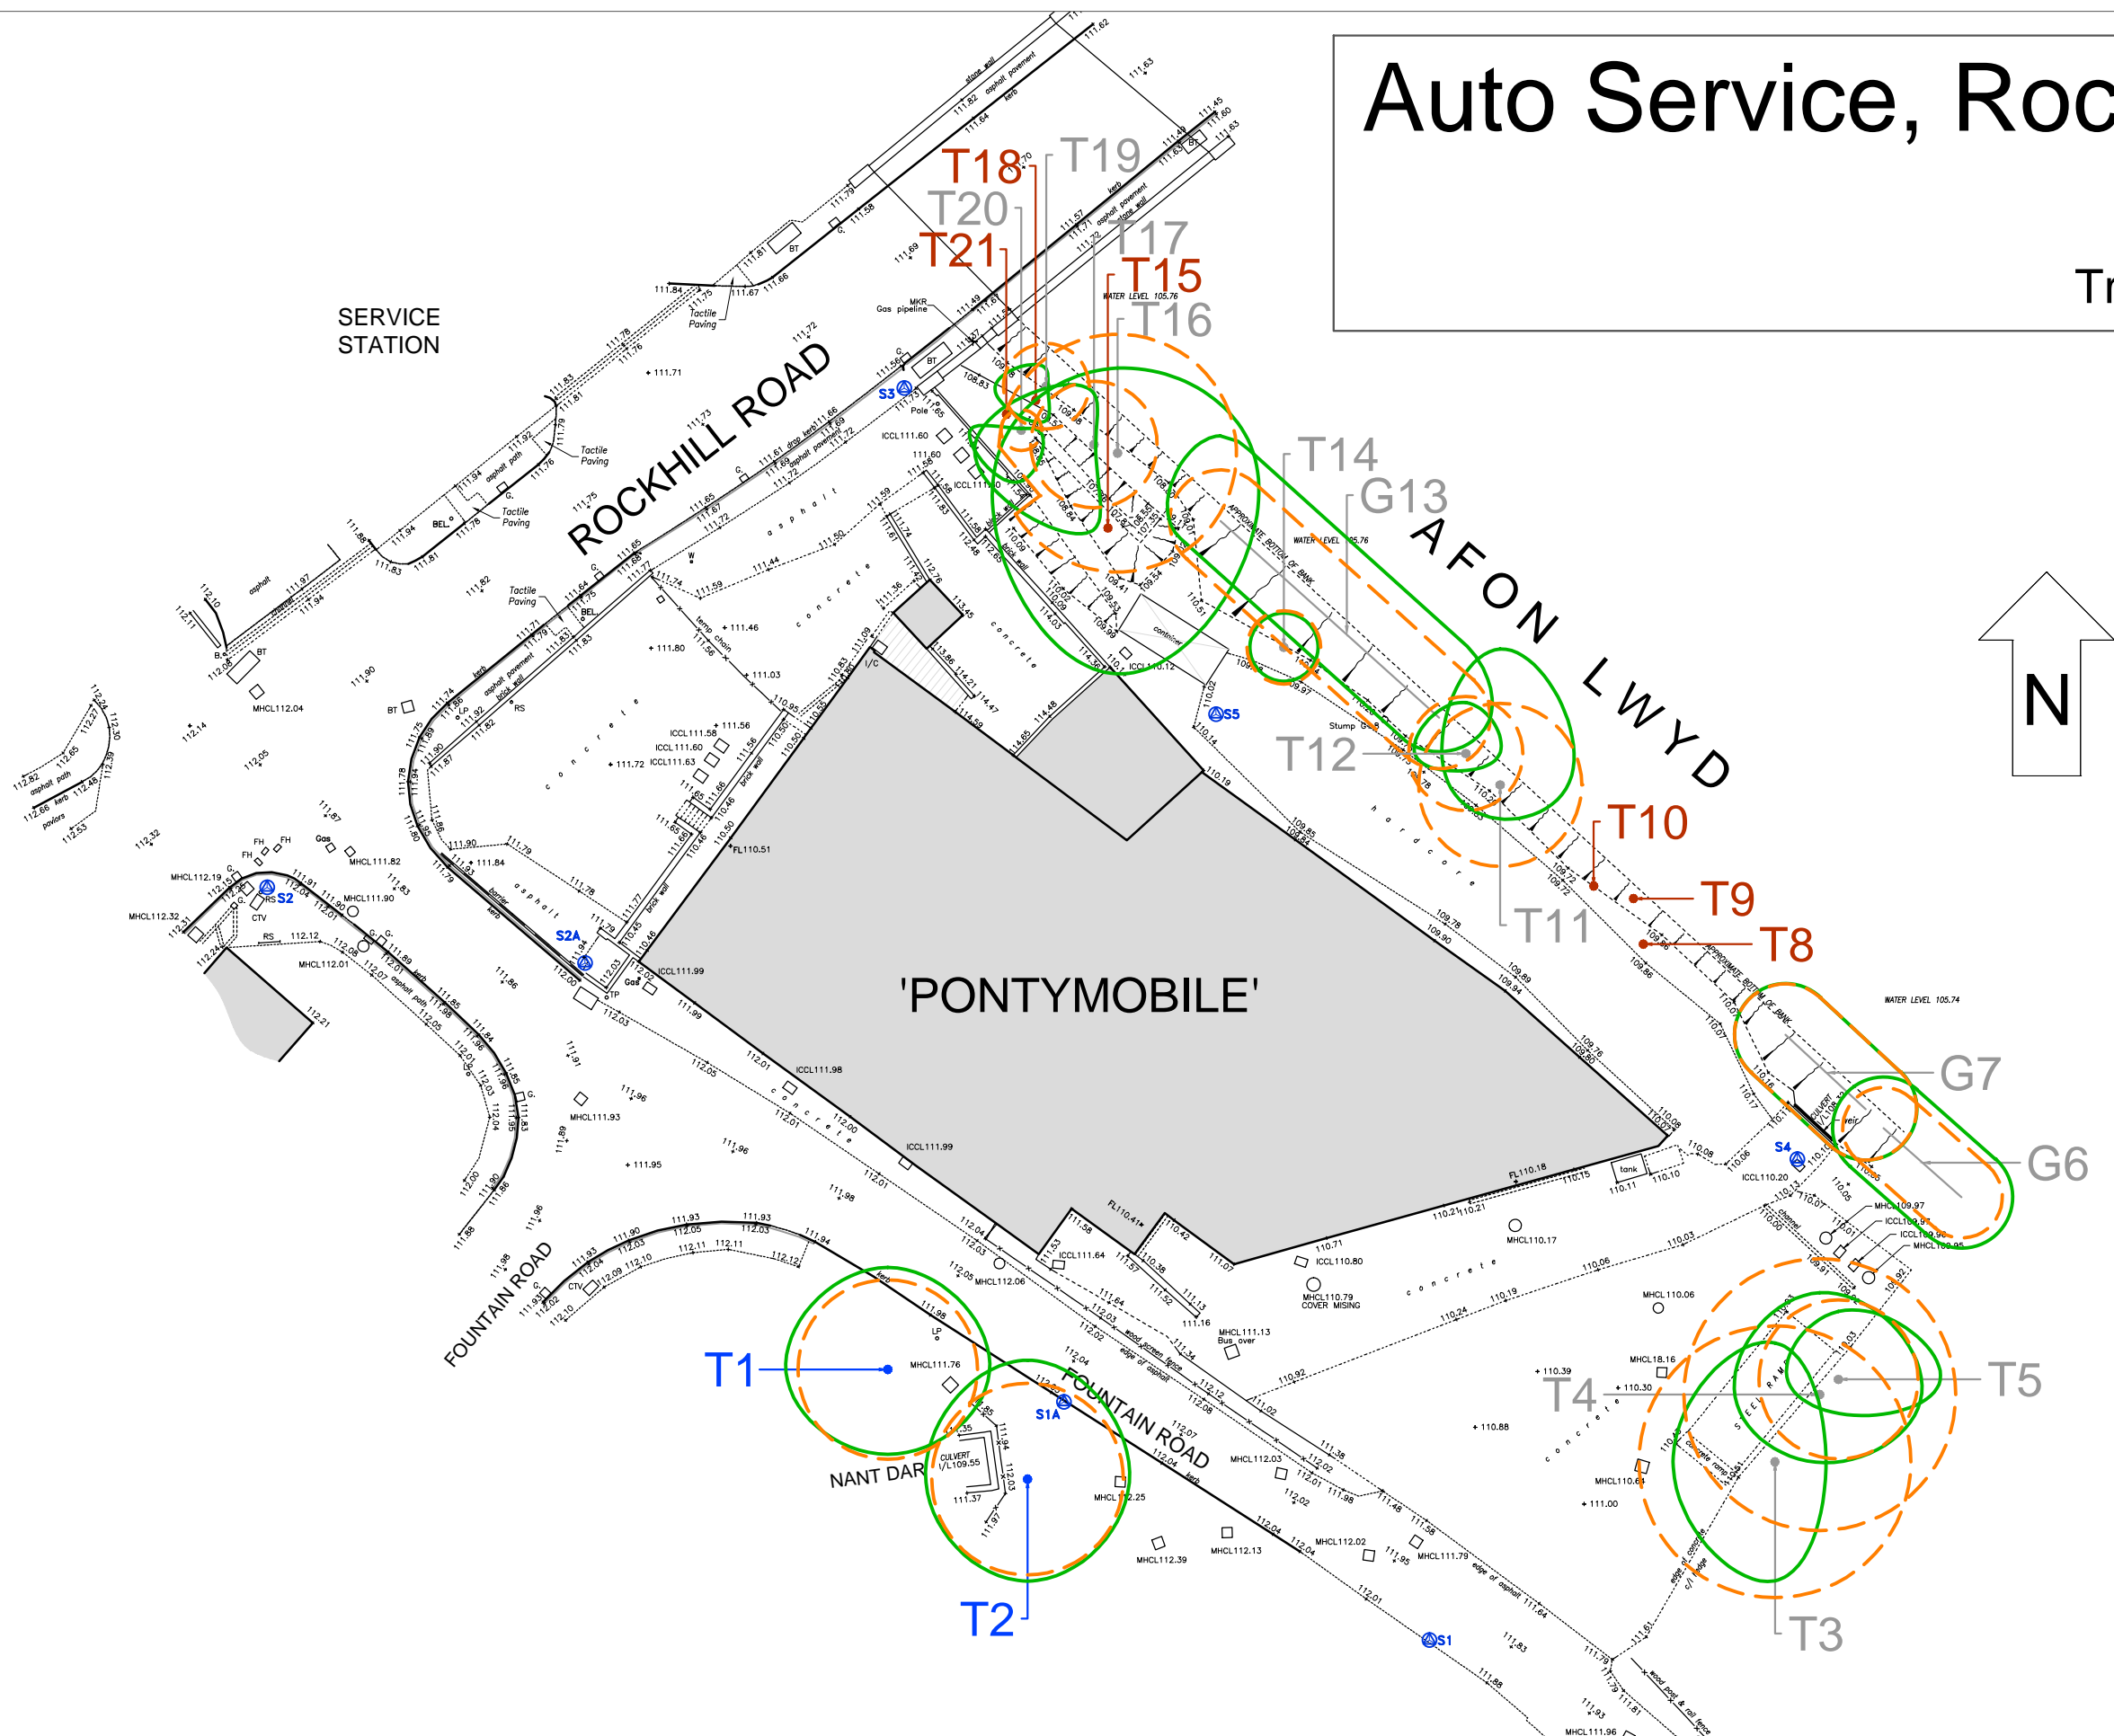

10m

**Tree Constraints Plan**

- Root Protection Area
- Tree Category
- Tree Number
- Canopy Spread

Category A Trees ●  
 Category B Trees ●  
 Category C Trees ●  
 Category U Trees ●

Scale 1:400 @A3  
07/2017