


Auto Service, Rockhill Road Pontypool

Tree Protection Plan

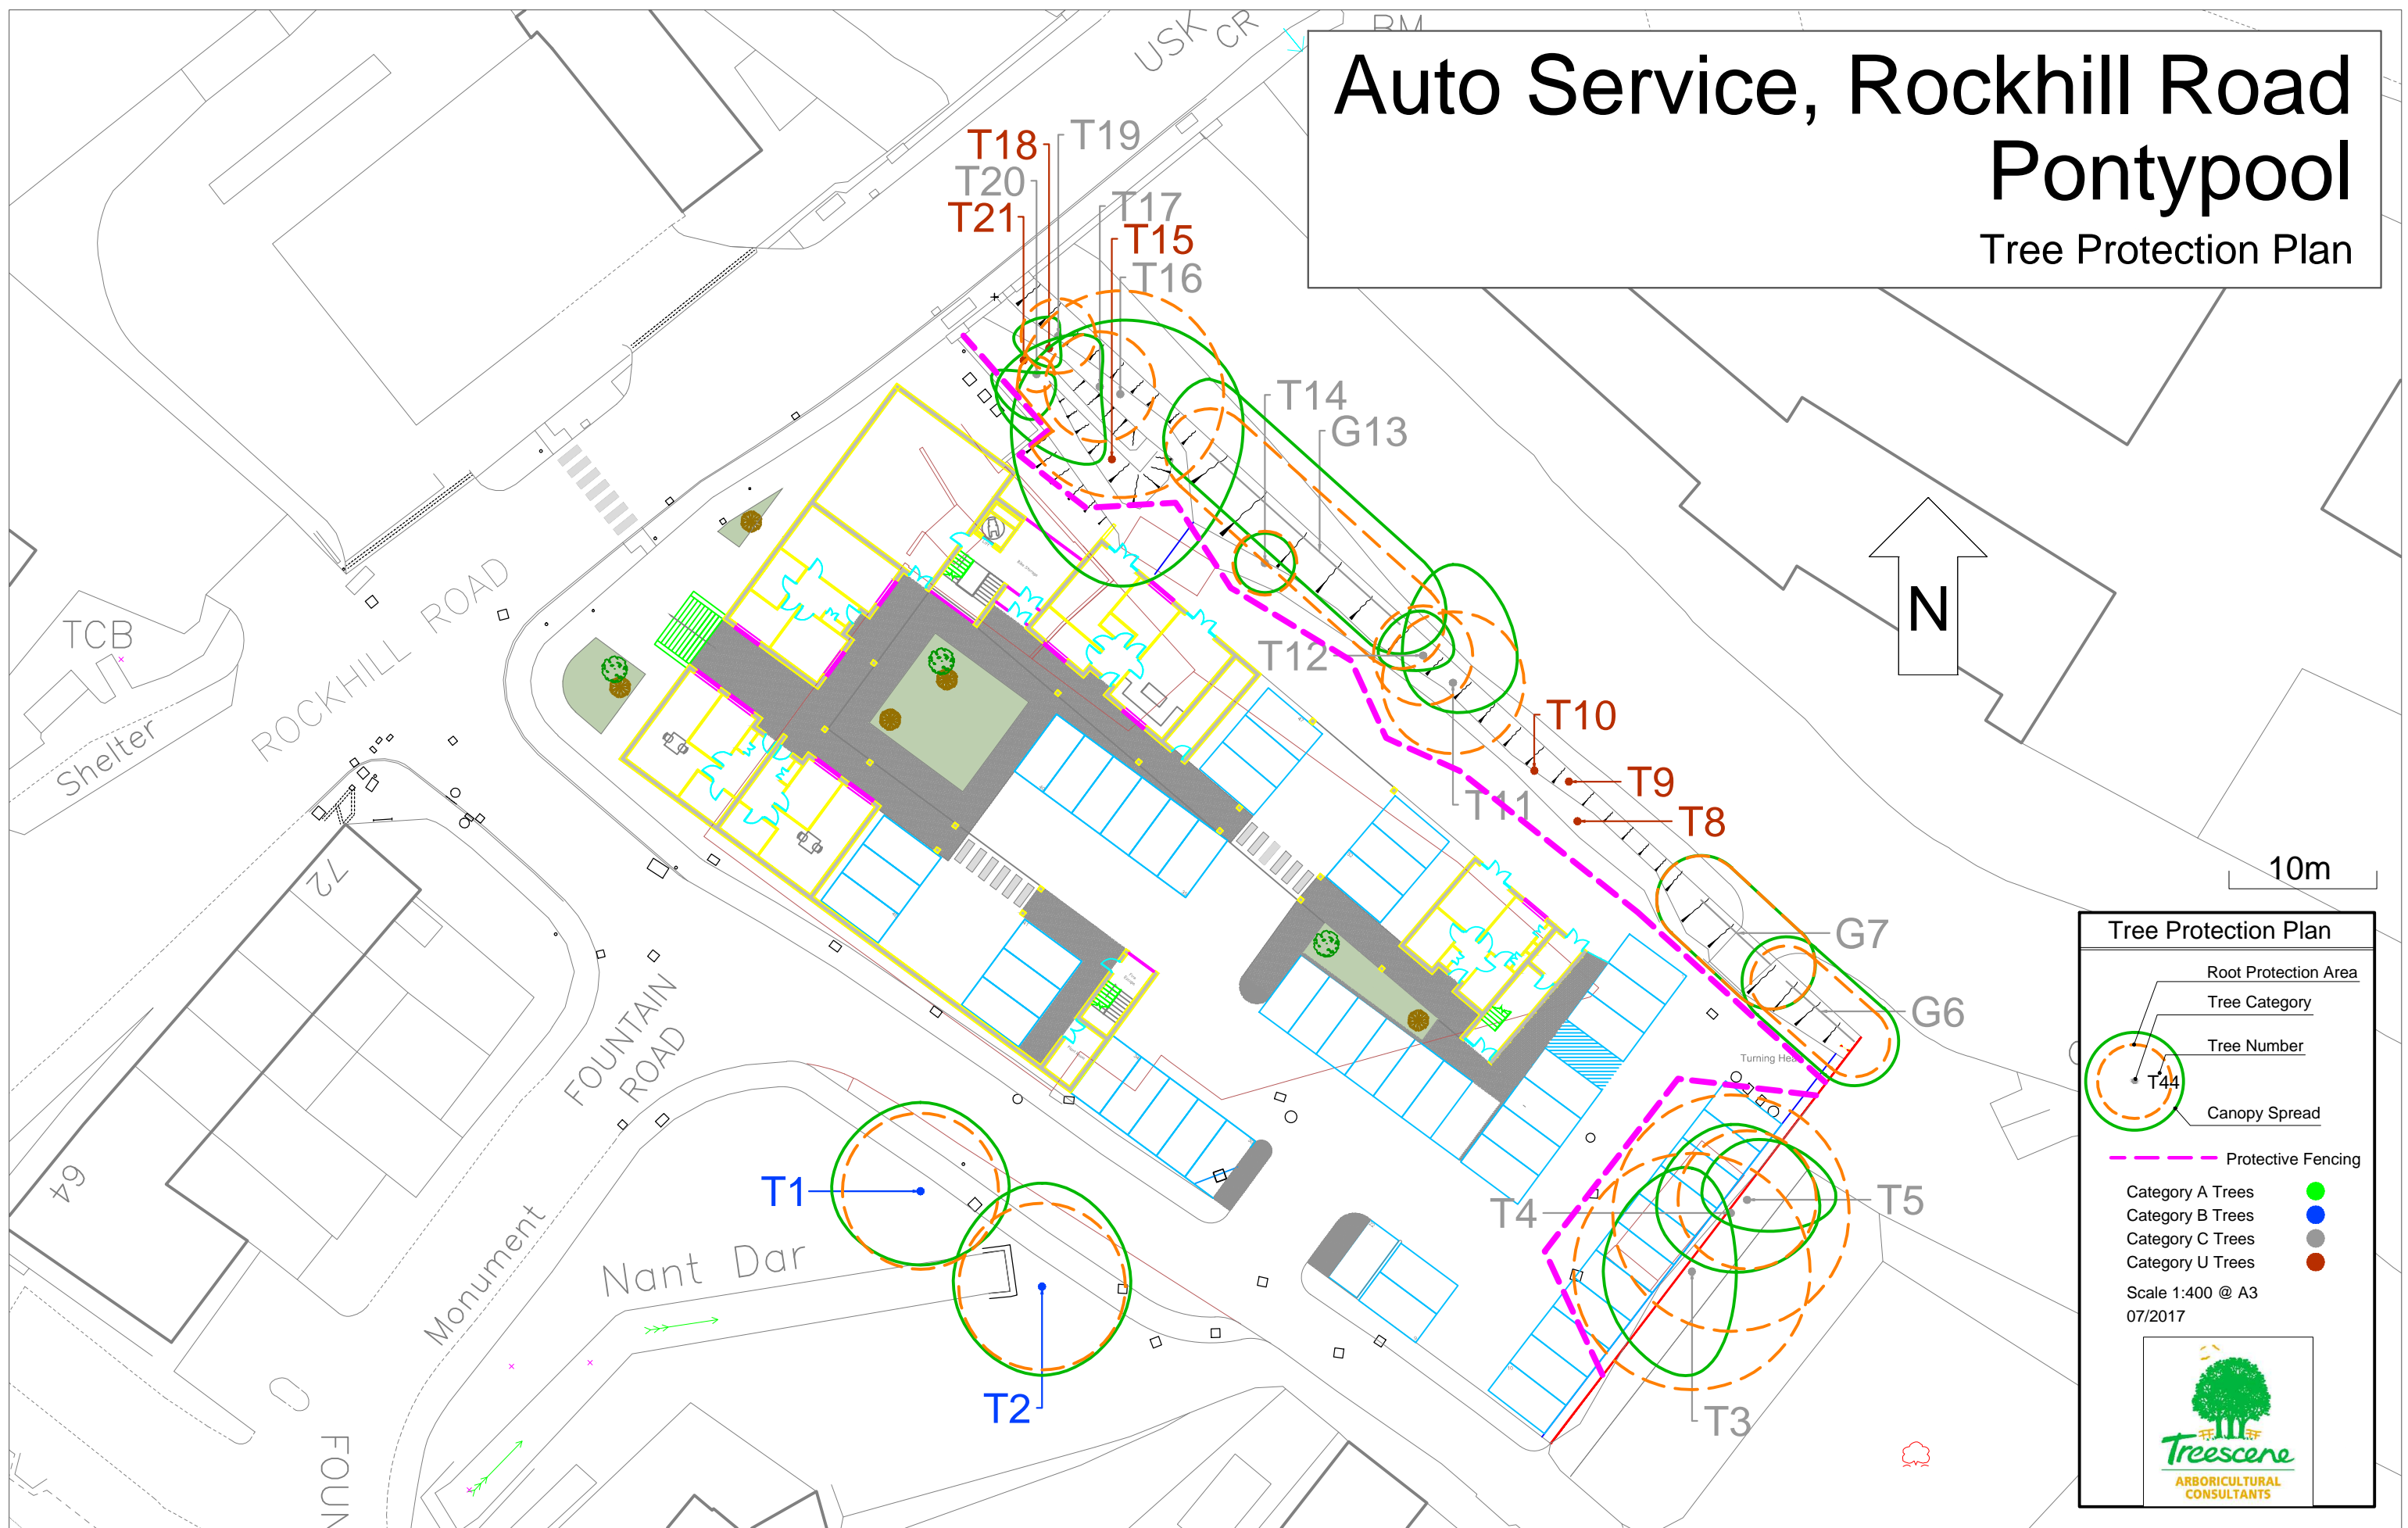

Tree Protection Plan

- Root Protection Area
- Tree Category
- Tree Number
- Canopy Spread
- Protective Fencing
- Category A Trees (Green circle)
- Category B Trees (Blue circle)
- Category C Trees (Grey circle)
- Category U Trees (Red circle)

Scale 1:400 @ A3
07/2017